


SITE PLAN FOR MAJULI COLLEGE

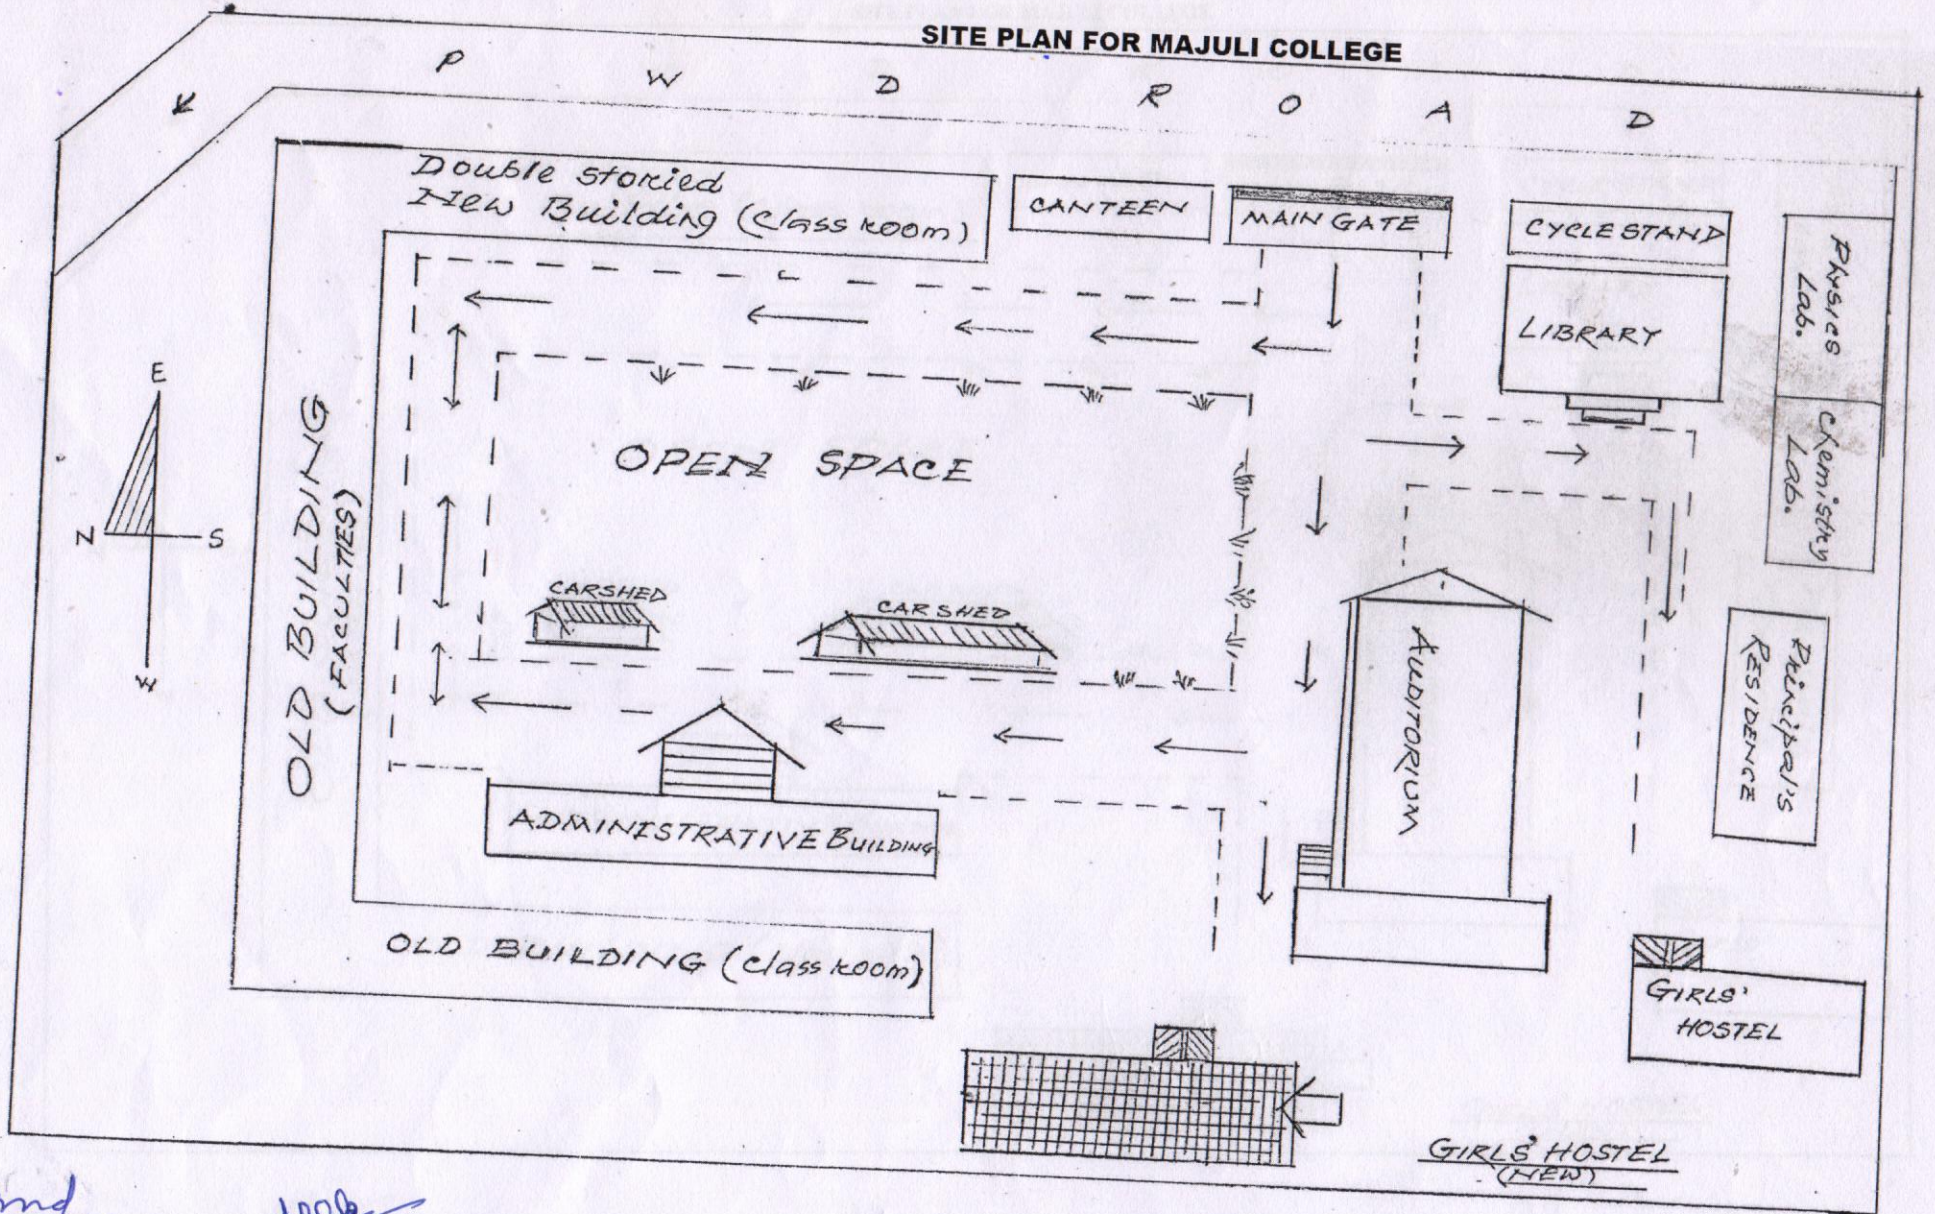

Engineer, PW (B&NH) Dept.
Territorial Building Sub-Division

Asstt. Executive Engineer, PWD (B&NH) Dept.
Majuli Territorial Bldg. Sub-Division
Majuli

Secretary
14/05/2024
9 No Kamalabari G.P.
Date: 14/05/2024

PRINCIPAL
MAJULI COLLEGE
KAMALABARI